



	OGDEN/WSU TRANSIT CORRIDOR TRANSIT PROJECT PLAN AND PROFILE STA 218+00 TO STA 226+00	Scale: 1"=60' CAD: Jmm C119.dgn Date: 5/30/2018 UTA Contract No.: Drawing No.: Sheet No.: C119
	Submitted By:	Approved By:
	Description:	Date:

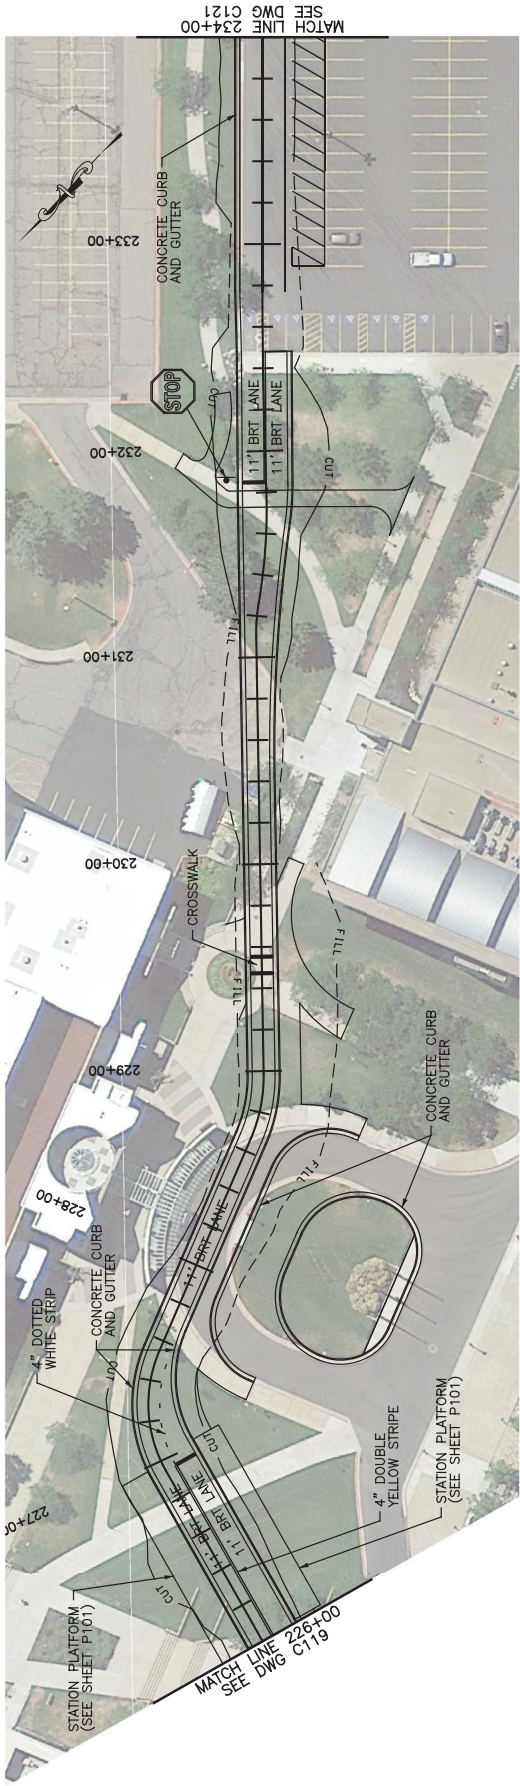

MATCH LINE 234+00
SEE DWG C121

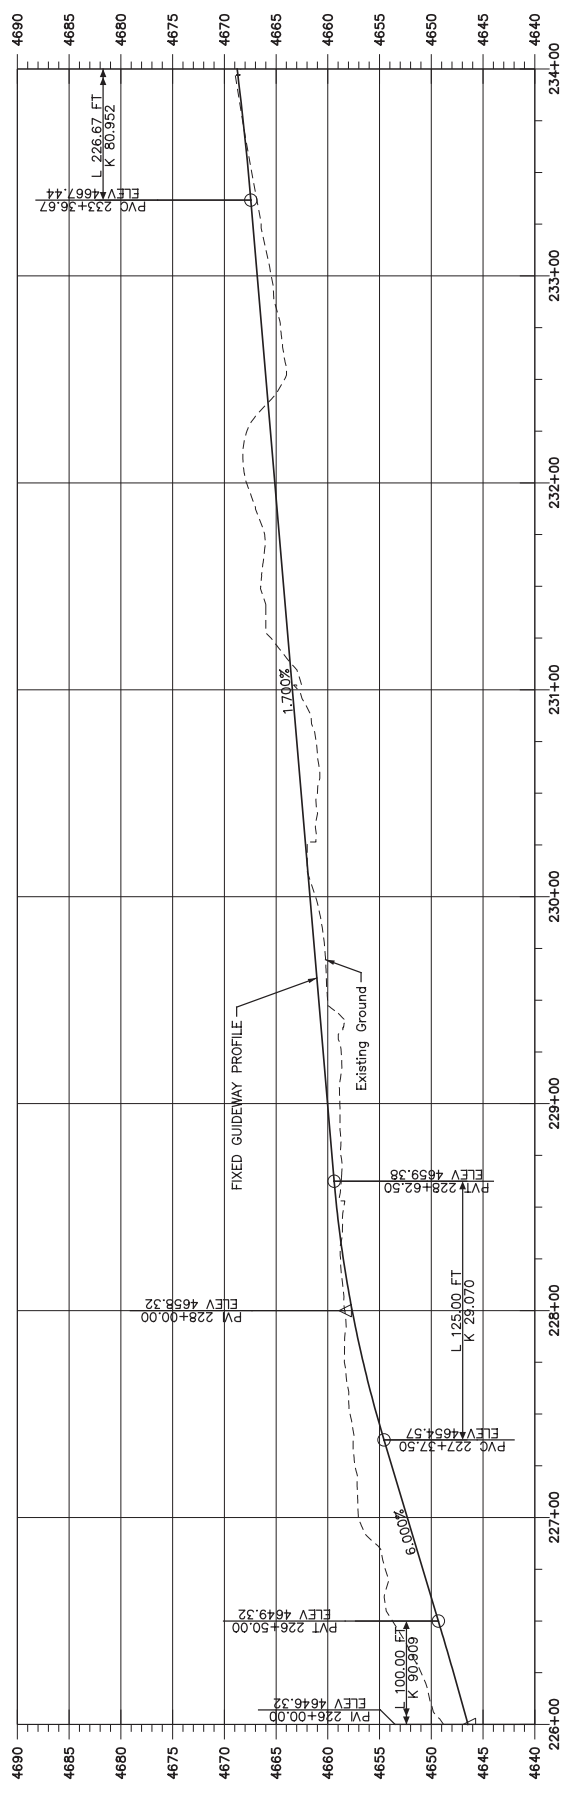

REV	DATE	DESCRIPTION



UTA
UTAH TRANSIT AUTHORITY

Submitted By: _____

Approved By: _____



Checked By: _____

Drawn By: _____

Designed By: _____

OGDEN/WSU TRANSIT CORRIDOR
TRANSIT PROJECT
PLAN AND PROFILE
STA 226+00 TO STA 234+00

Scale: 1" = 60'	CAD: C120.dgn	Sheet No.: C120

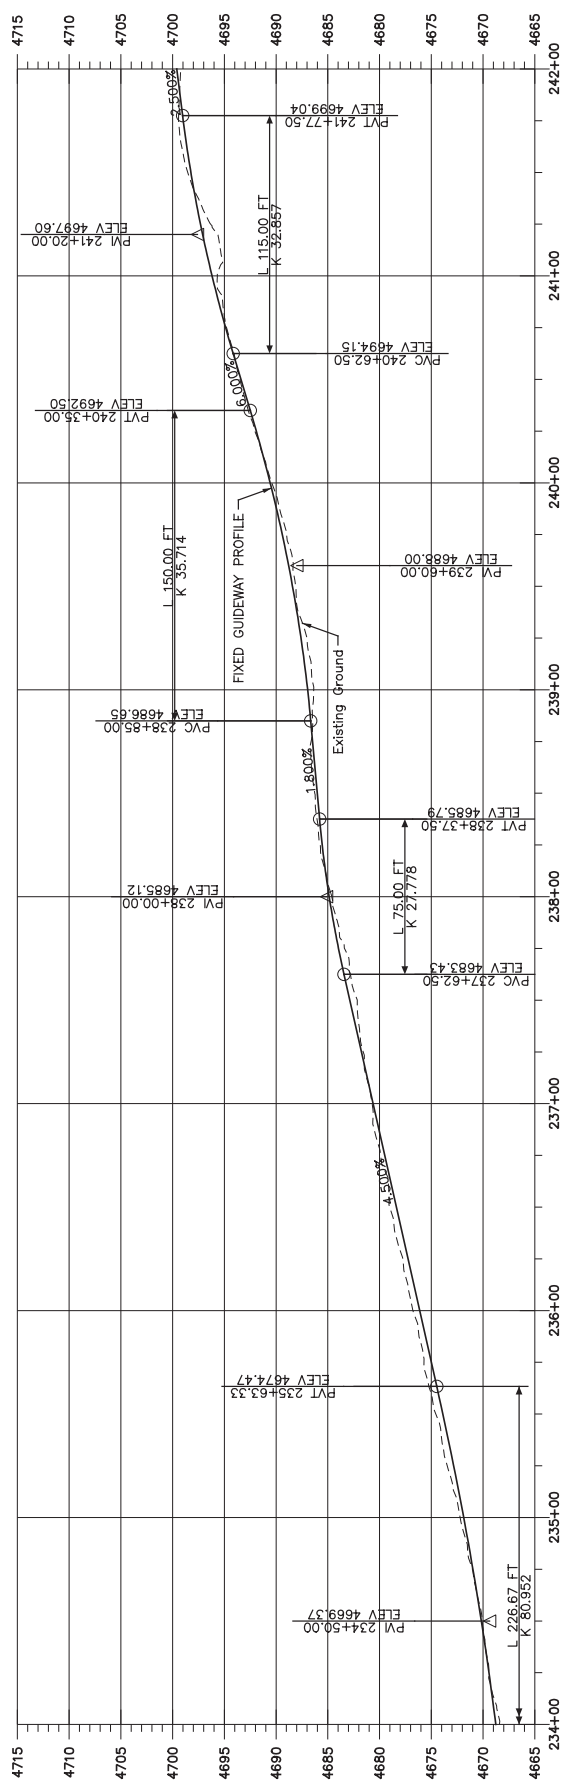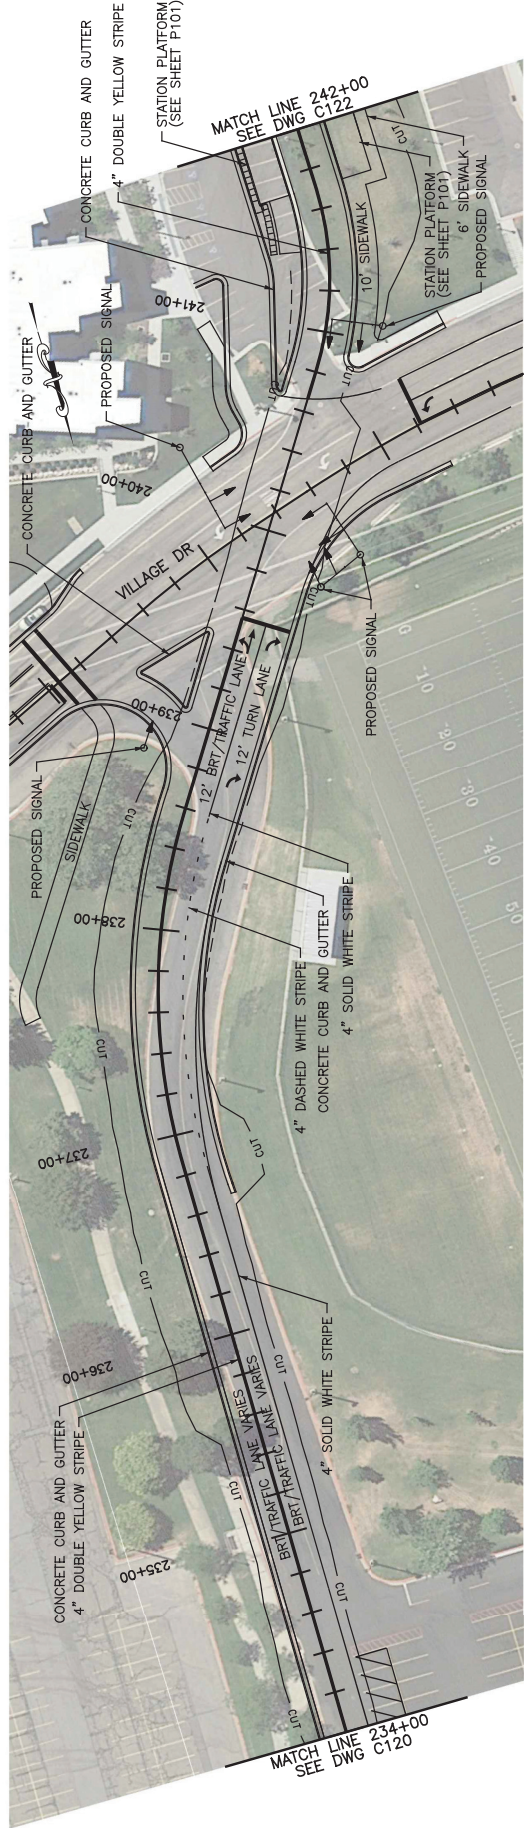

Scale: 1"=60'	Sheet No.: C121
CADD Preparer: CJL/dgh	Drawn By:
Date: 5/30/2018	Checked By:
UTA Contract No.:	Approved By:



**OGDEN/WSU TRANSIT CORRIDOR
TRANSIT PROJECT**

PLAN AND PROFILE
STA 234+00 TO STA 242+00



UTA
UTAH TRANSIT AUTHORITY

Submitted By: _____
Approved By: _____



REV	DATE	DESCRIPTION

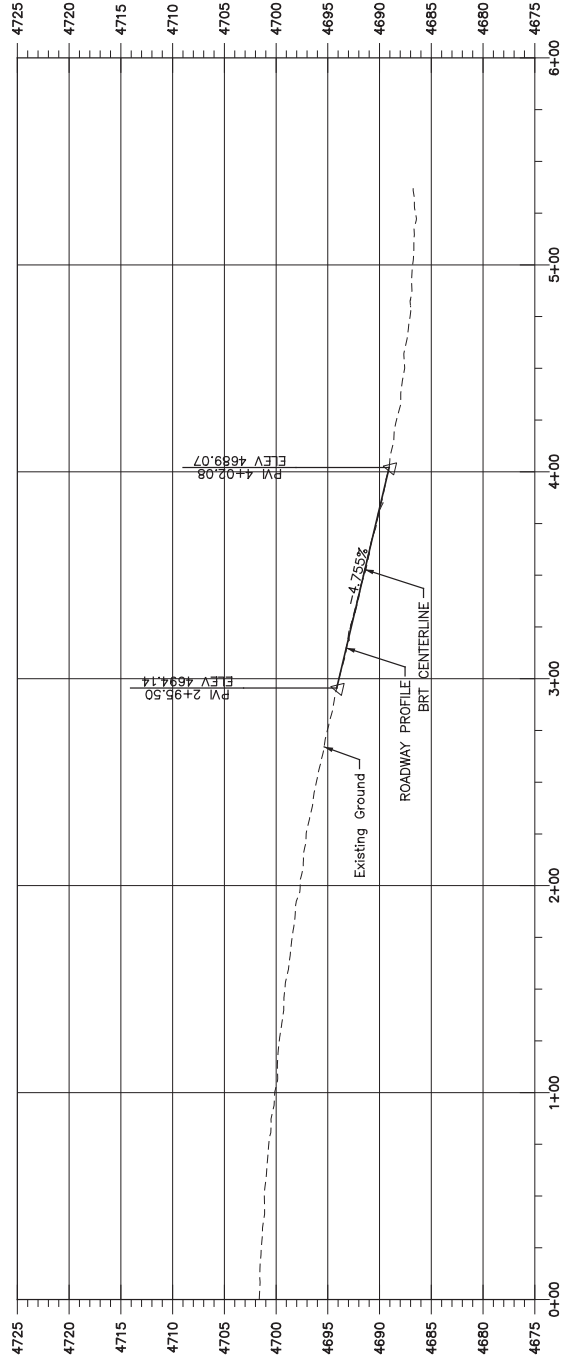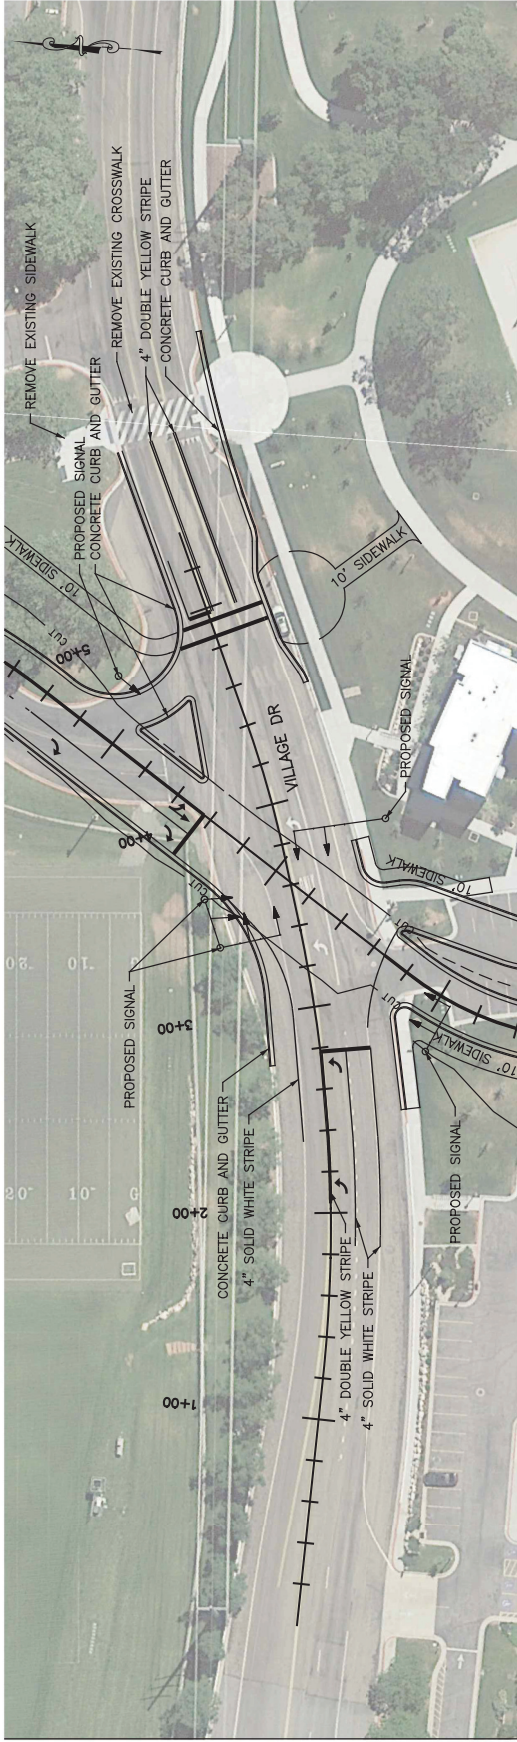



DATE	DESCRIPTION	Submitted By: _____		Approved By: _____		Checked By: _____	
 UTA UTAH TRANSIT AUTHORITY		OGDEN/WSU TRANSIT CORRIDOR TRANSIT PROJECT PLAN AND PROFILE VILLAGE DR		Scale: 1" = 60' CAD Filename: C121A.dgn Date: 5/30/2018 UTA Contract No.: Drawing No.: C121A Sheet No.:			

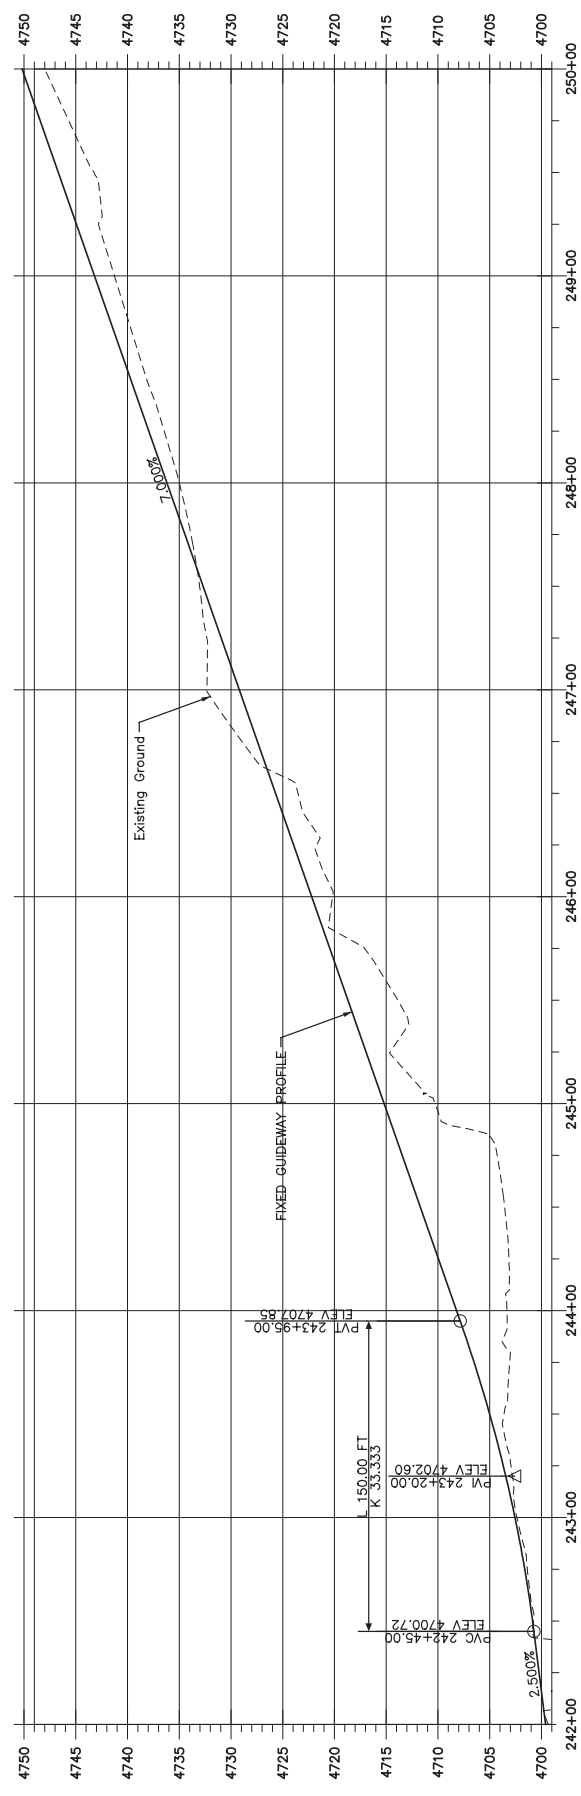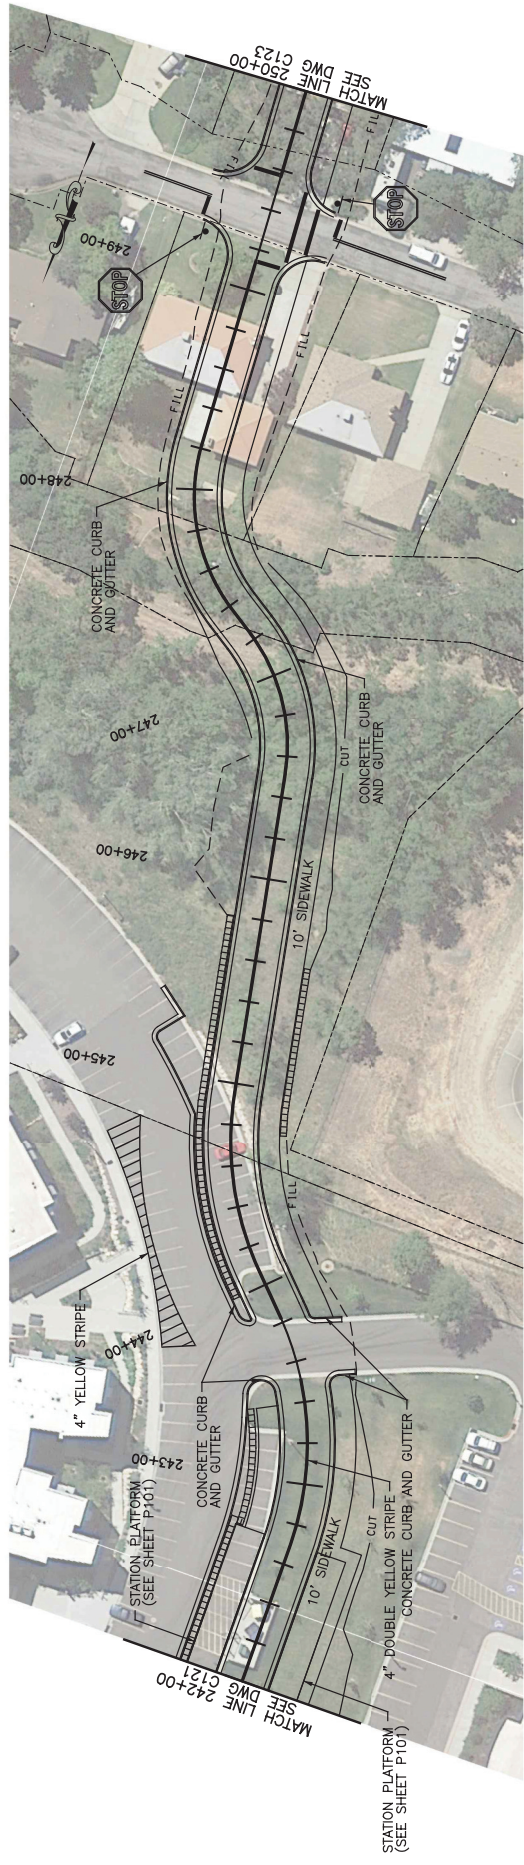


	UTAH UTAH TRANSIT AUTHORITY	OGDEN/WSU TRANSIT CORRIDOR TRANSIT PROJECT PLAN AND PROFILE STA 242+00 TO STA 250+00
Scale: 1"=60' CAD: Jmm C122.dgn Date: 5/30/2018 UTA Contract No.: Drawing No.: Sheet No.: C122	Designed By: Drawn By: Checked By: Approved By:	Submitted By: Approved By:
DATE REV	Description	

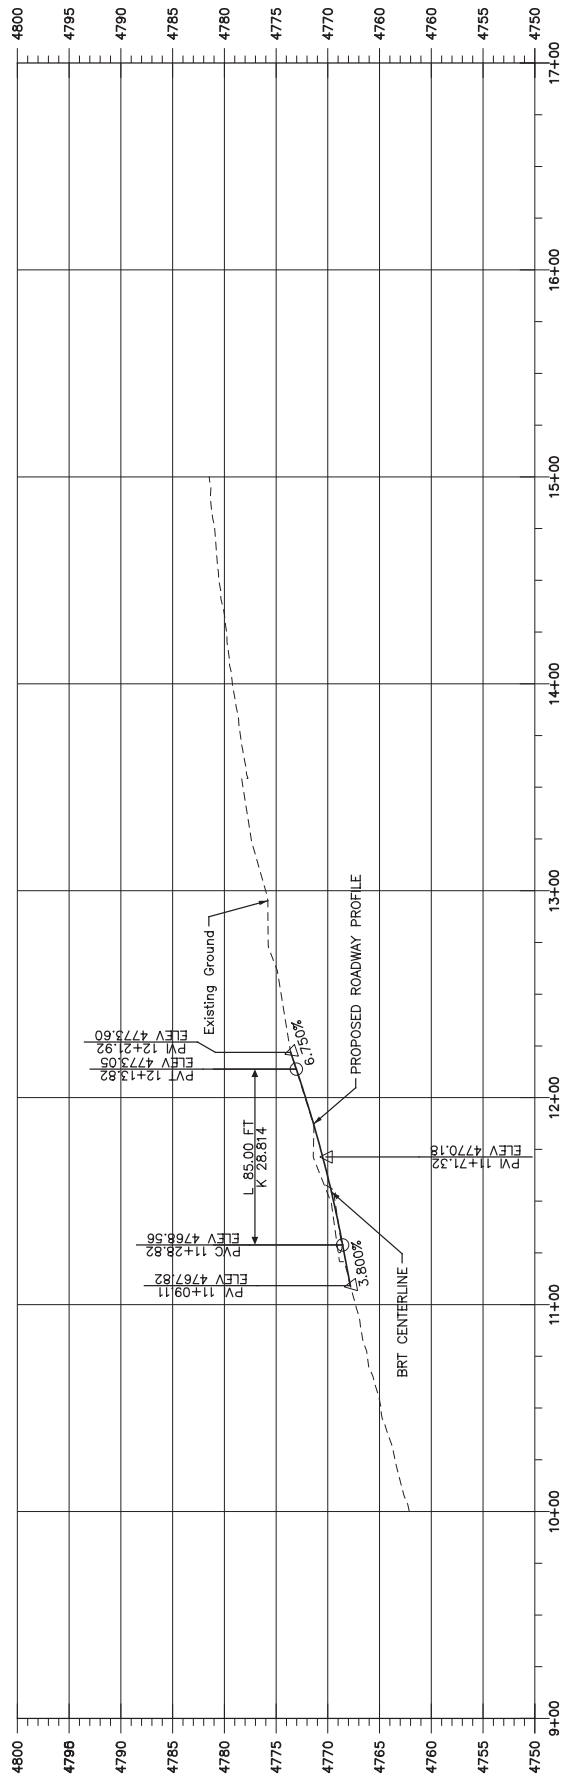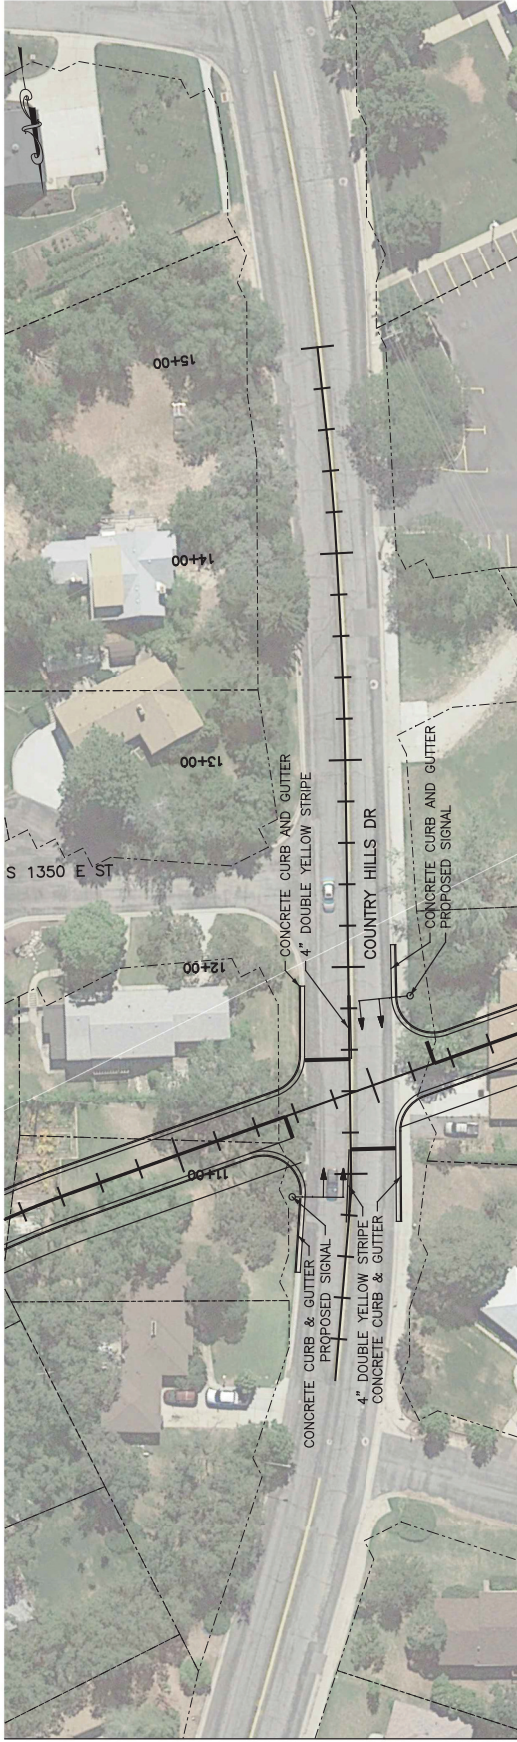

DATE	DESCRIPTION	Submitted By		Approved By		UTA UTA TRANSIT AUTHORITY	
REV		Designed By	Drawn By	Checked By	Approved By	OGDEN/WSU TRANSIT CORRIDOR TRANSIT PROJECT PLAN AND PROFILE COUNTRY HILLS DR	
		Scale: 1" = 60'		CAD Filename: C123A.dgn		Sheet No.: C123A	
		Date: 5/30/2018		UTA Contract No.:		Drawing No.:	

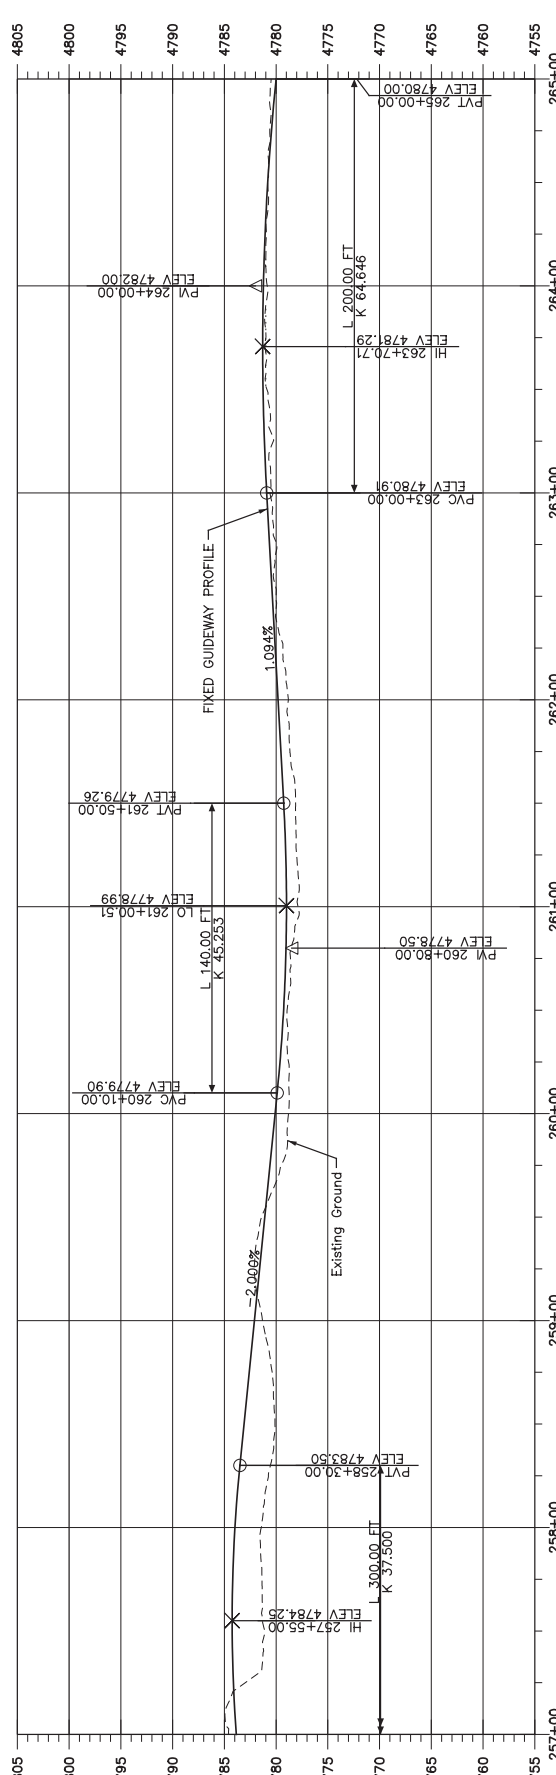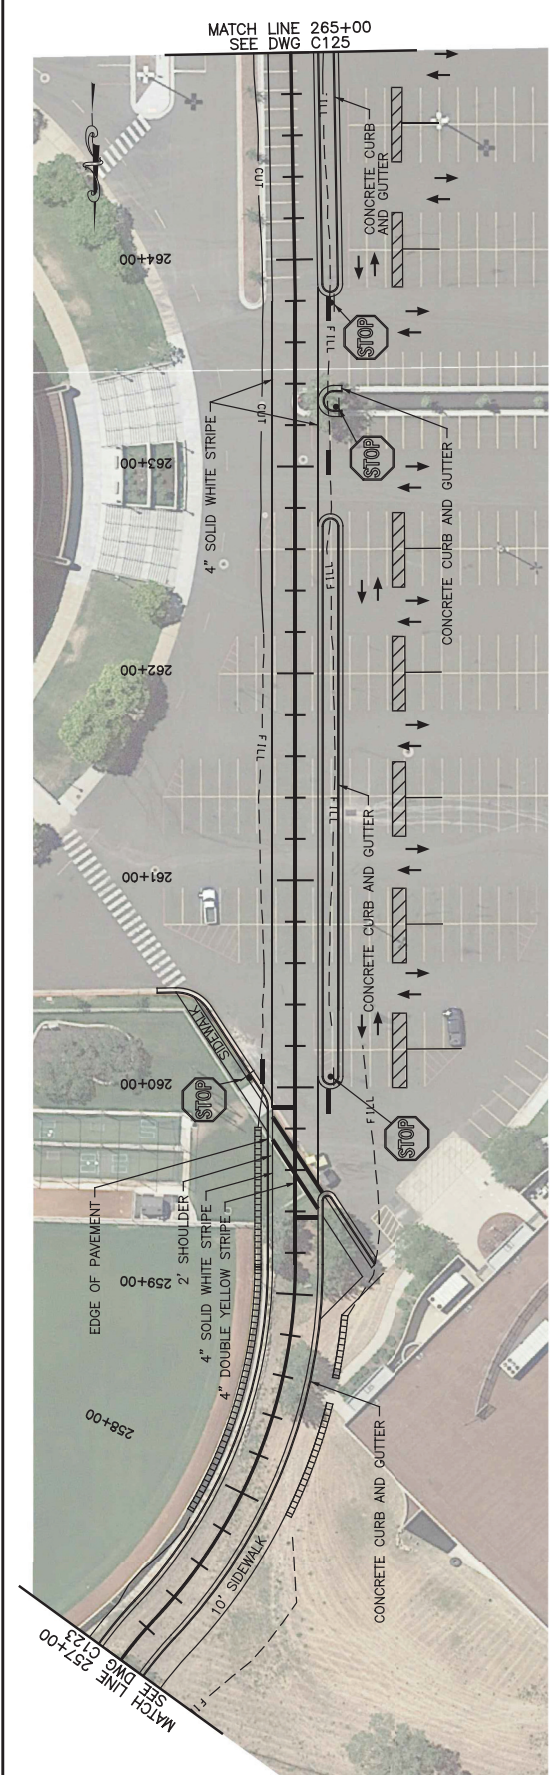


DATE	DESCRIPTION	Submitted By	Approved By	 UTA UTAH TRANSIT AUTHORITY	OGDEN/WSU TRANSIT CORRIDOR TRANSIT PROJECT PLAN AND PROFILE STA 257+00 TO STA 265+00	Scale: 1" = 60' CAD Filename: C124.dgn Date: 5/30/2018 UTA Contract No.: Drawing No.: Sheet No.: C124
REV	DESCRIPTION	Submitted By	Approved By			Designed By: Drawn By: Checked By: Approved By:


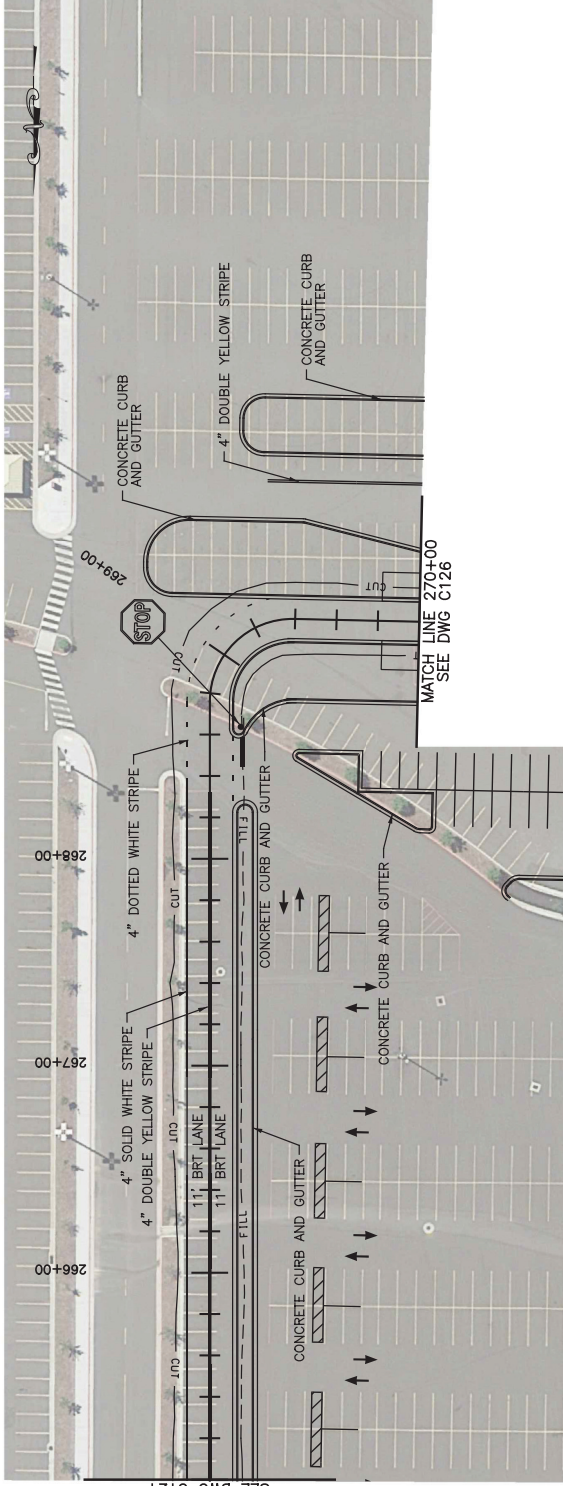


MATCH LINE 265+00
SEE DWG C124

MATCH LINE 270+00
SEE DWG C126

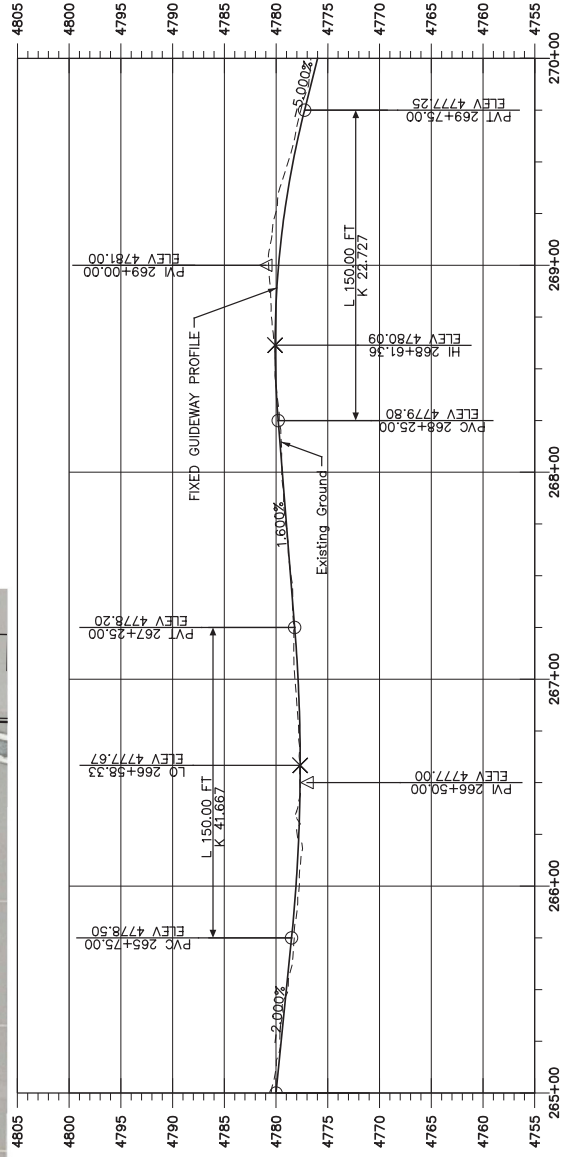

	UTAH TRANSIT AUTHORITY			Submitted By: _____	Approved By: _____	Drawn By: _____	Checked By: _____
OGDEN/WSU TRANSIT CORRIDOR TRANSIT PROJECT PLAN AND PROFILE STA 265+00 TO STA 270+00							
Scale: 1"=60'	CAD Filename: C125.dgn	Date: 5/30/2018	UTAH Contract No.:	Drawing No.:	Sheet No.:		
					C125		

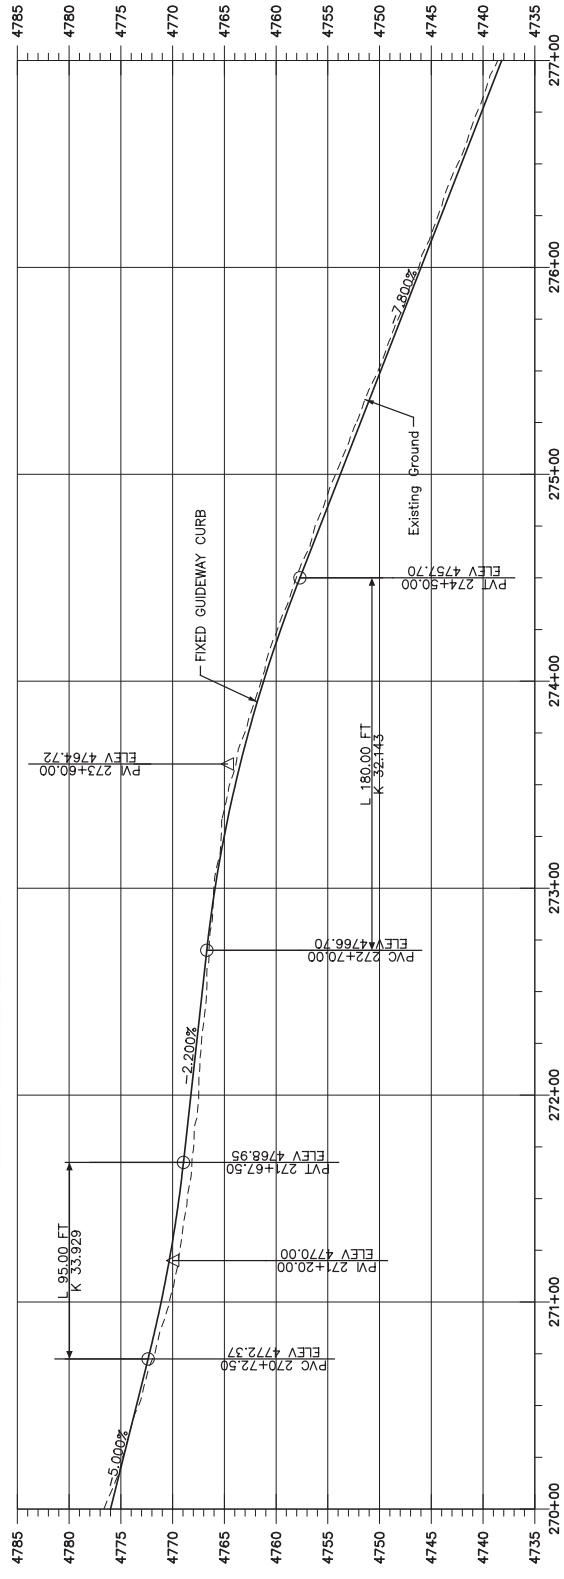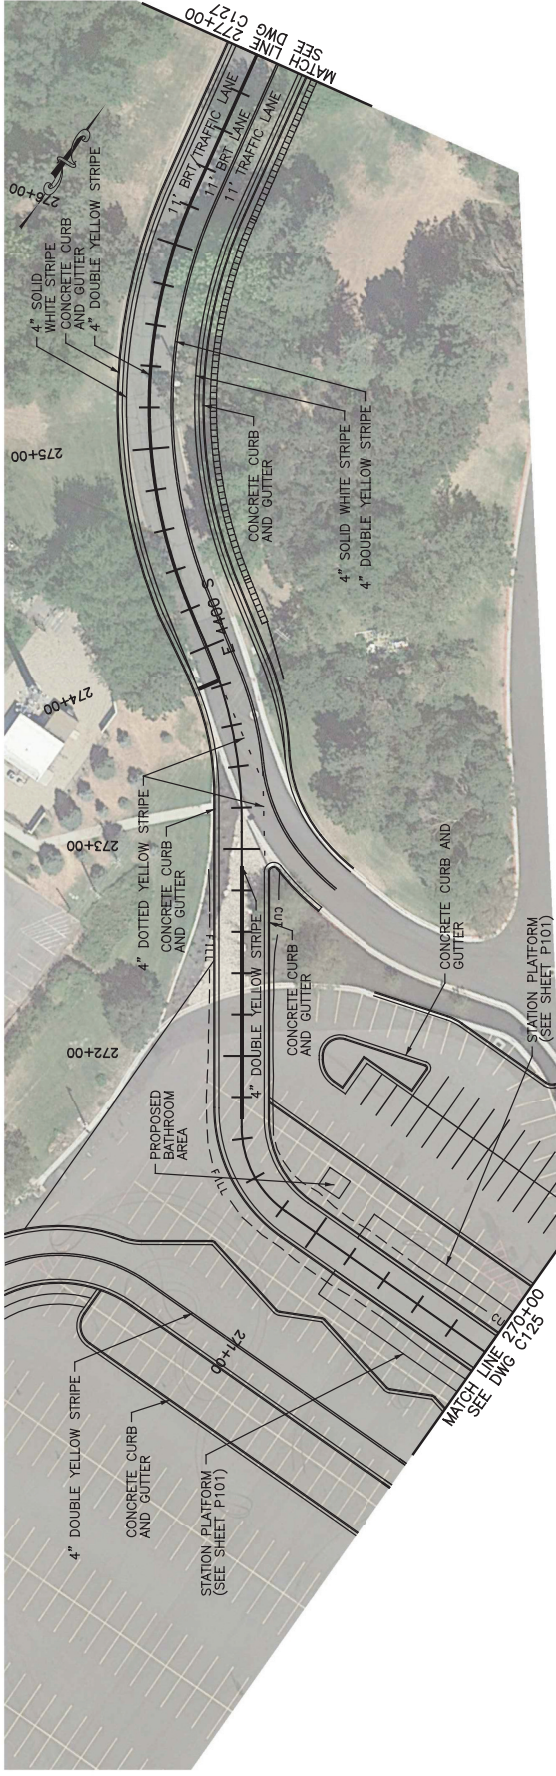

OGDEN/WSU TRANSIT CORRIDOR
TRANSIT PROJECT
 PLAN AND PROFILE
 STA 270+00 TO STA 277+00

Scale: 1" = 60'

CADD Filename: C126.dgn

Date: 5/30/2018

UFA Contract No.:

Drawing No.:

Sheet No.: C126

Designed By:



Drawn By:

Checked By:

Approved By:

UTA
 UTAH TRANSIT AUTHORITY

REV	DATE	Description

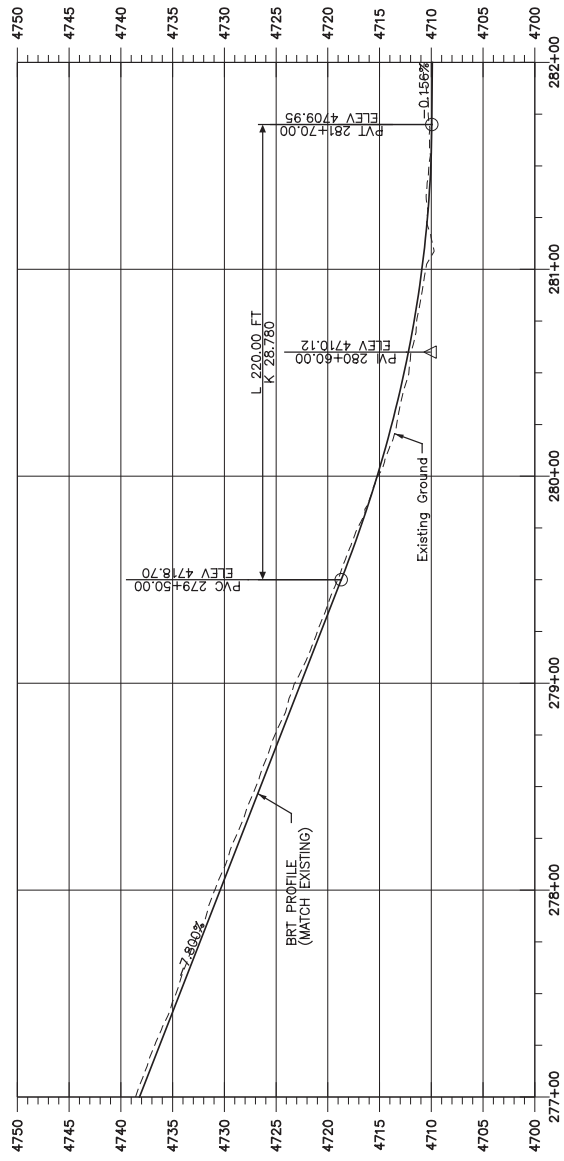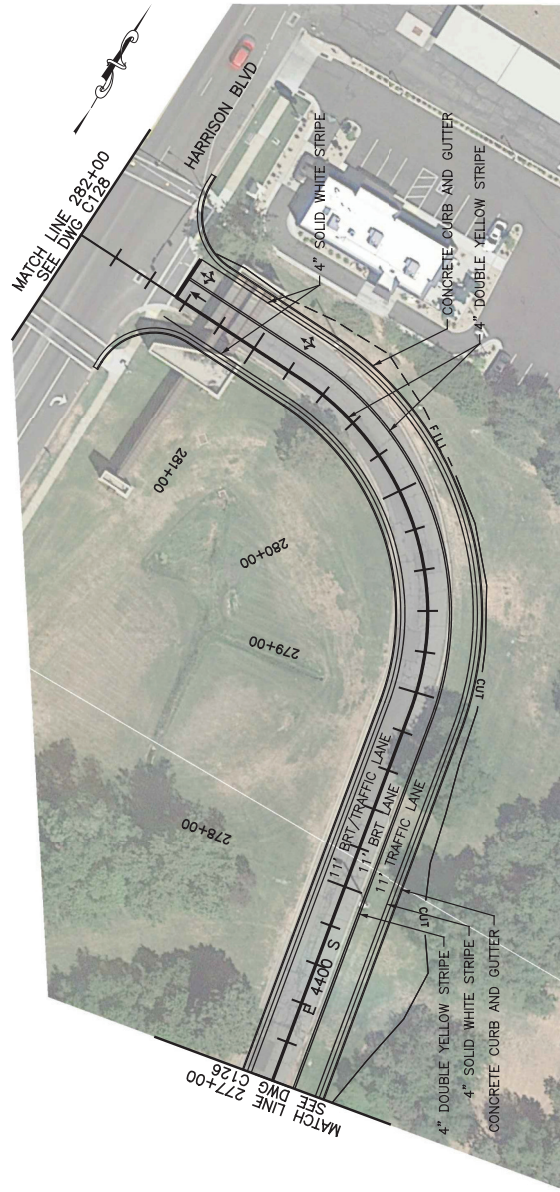


OGDEN/WSU TRANSIT CORRIDOR
TRANSIT PROJECT
PLAN AND PROFILE
STA 277+00 TO STA 282+00

Scale: 1" = 60'
CAD: J. J. Gagnier
C127.dgn
5/30/2018
UTA Contract No.:
Drawing No.:
Sheet No.: C127


UTAH TRANSIT AUTHORITY
Submitted By: _____
Approved By: _____

REV	DATE	DESCRIPTION

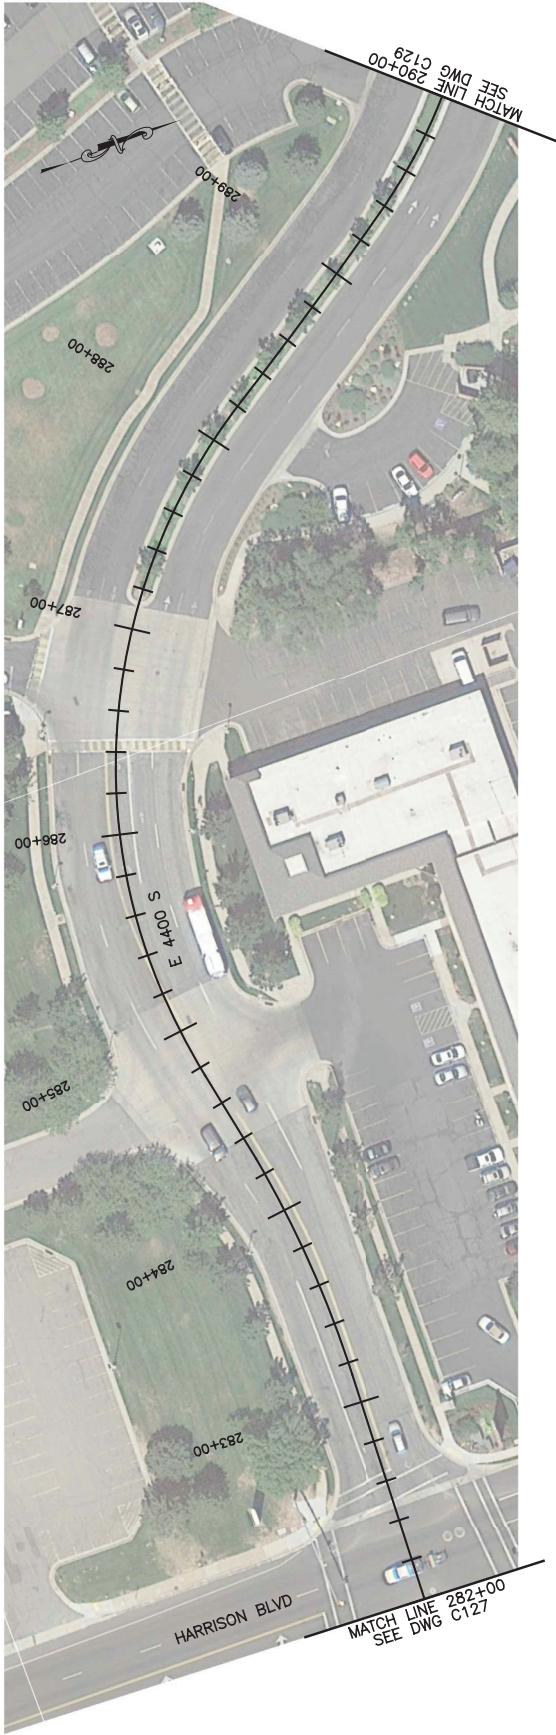

REV	DATE	DESCRIPTION


Submitted By: _____

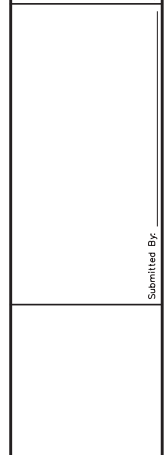

Approved By: _____

OGDEN/WSU TRANSIT CORRIDOR
TRANSIT PROJECT
PLAN VIEW
STA 282+00 TO STA 290+00

Scale: 1" = 60'	Sheet No.: C128
CADD Filename: C128.dgn	
Date: 5/30/2018	
UTA Contract No.: _____	
Drawing No.: _____	

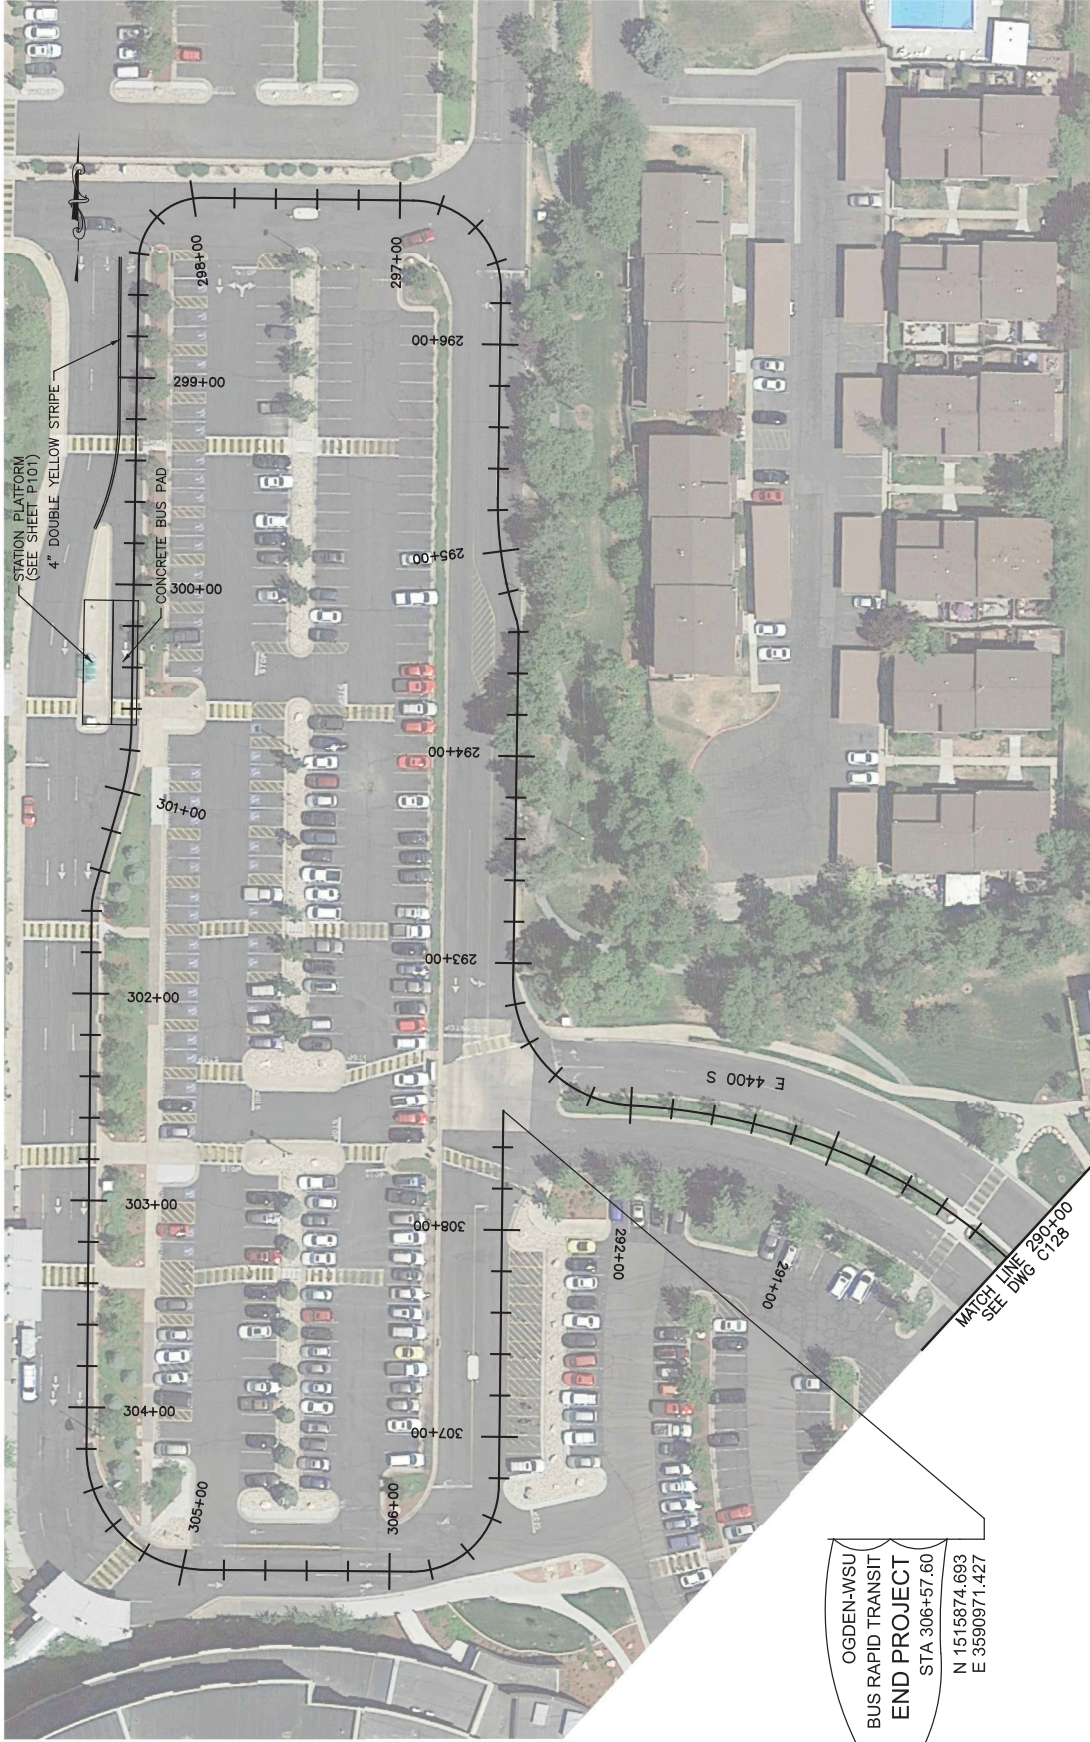

OGDEN-WSU
 BUS RAPID TRANSIT
 END PROJECT
 STA 306+57.60
 N 1515874.693
 E 3590971.427

Scale:	1" = 60'
CADD Filename:	C129.dgn
Print Date:	5/30/2018
UTAH Contract No.:	
Drawing No.:	C129
Sheet No.:	

**OGDEN/WSU TRANSIT CORRIDOR
 TRANSIT PROJECT**
 PLAN VIEW
 STA 290+00 TO STA 308+50

Designed By:	
Drawn By:	
Checked By:	
Approved By:	



UTA
 UTAH TRANSIT AUTHORITY

Submitted By:	
---------------	--

REV	DATE	DESCRIPTION

