



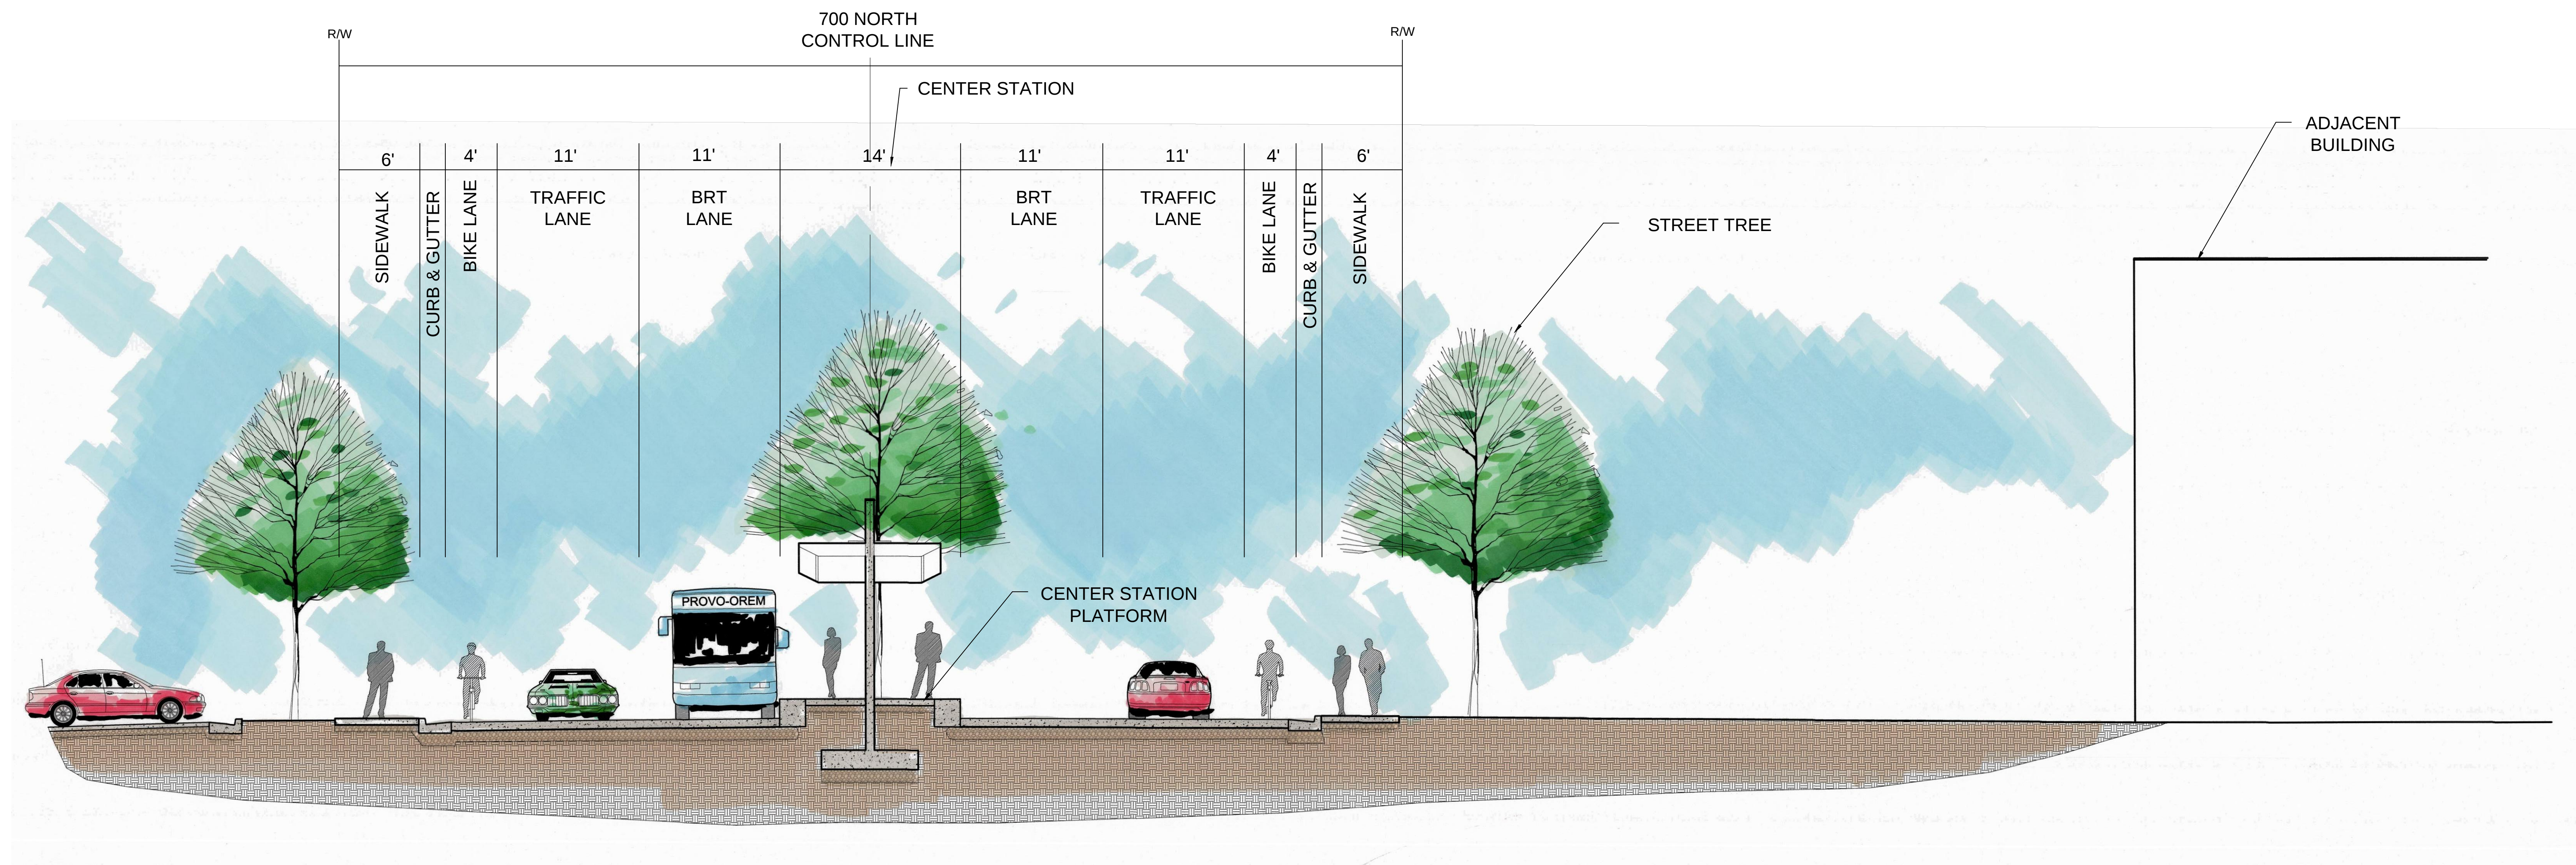

PLAN VIEW

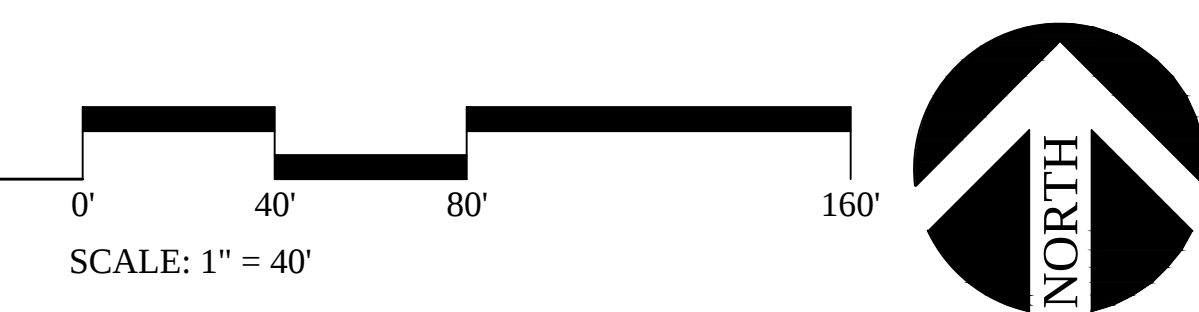


A1

A2

## SECTION A

CENTER STATION AT 400 EAST

NOTE: THESE DRAWINGS ARE CONCEPTUAL ONLY AND SUBJECT TO CHANGE.

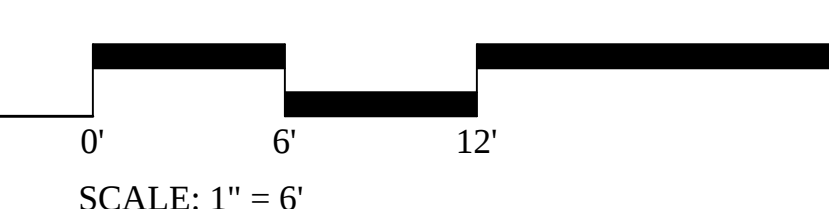

# 700 NORTH

## Provo-Orem Transportation Improvement Project

Provo Utah/Orem Utah  
Utah Transit Authority

NOVEMBER 11, 2015  
10266

EDA Land Planning, P.C.  
The art of place making for people

772 East 3300 South, Suite 110  
Salt Lake City, UT 84106  
Phone 801-924-2296  
Fax 801-924-2297

Landscape Architecture • Master Planning  
• Urban Design